


REAGAN, TENN.

COUNTY TENN.  
COUNTY TENN.

NO. MINN.  
MONROE



THIS MAP WAS NOT PREPARED OR INTENDED FOR USE AS A REAL ESTATE TITLE MAP. THE RAILWAY COMPANY DOES NOT REPRESENT OR SUGGEST THAT THE PROPERTY LINES AND RIGHT-OF-WAY LINES SHOWN ON THE MAP ARE ACCURATE, OR THAT ANY OTHER INFORMATION ON THE MAP IS CORRECT. THE COMPANY DOES NOT REPRESENT THAT IT HAS CHECKED THIS MAP FOR ACCURACY.

TRACK NOS REFER TO I.C.C. LIST NOS.

### RIGHT-OF-WAY AND TRACK MAP

#### SOUTHERN RAILWAY COMPANY

Operated by the

#### SOUTHERN RAILWAY COMPANY

KNOXVILLE DIVISION

STATION 2202+10.4 TO STATION 2413+30.4

SCALE 1 1/4" = 400 FT. DECEMBER 31, 1921

Office of Special Engineer  
Washington, D.C.

062-021

V. 64  
11

STATIONING REFERS TO I.C.C. INVENTORY CHANGE 1916

Tracks corrected to Dec. 31, 1921